




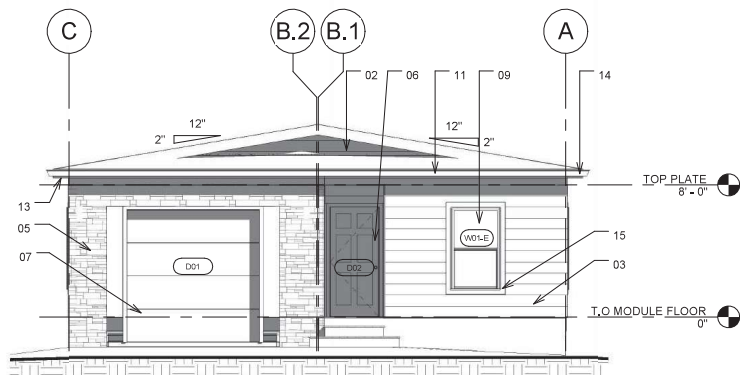


① Type B - Front Elevation
3/16" = 1'-0"

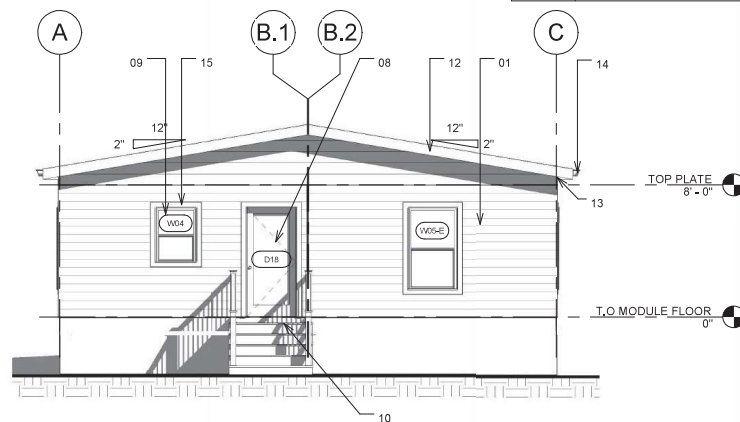

② Type B - Rear Elevation
3/16" = 1'-0"

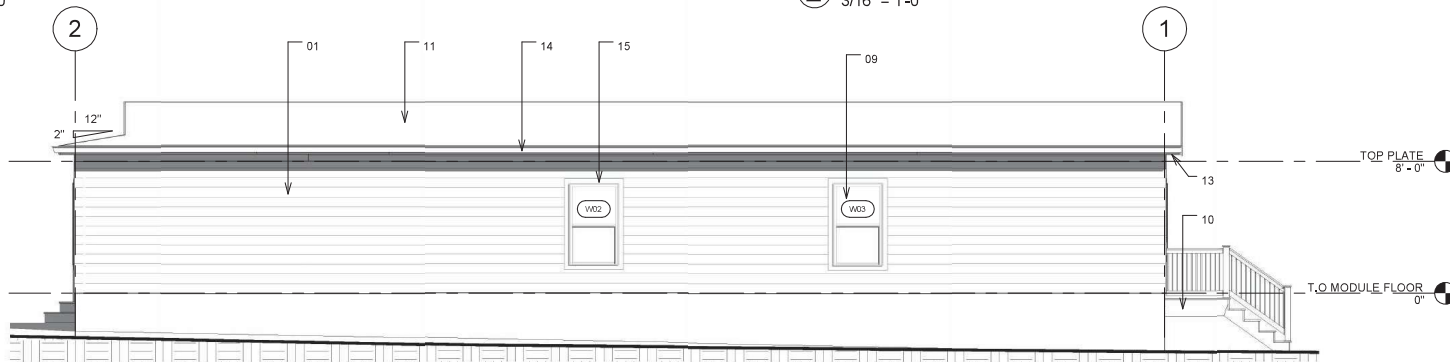

③ Type B - Right Side Elevation
3/16" = 1'-0"

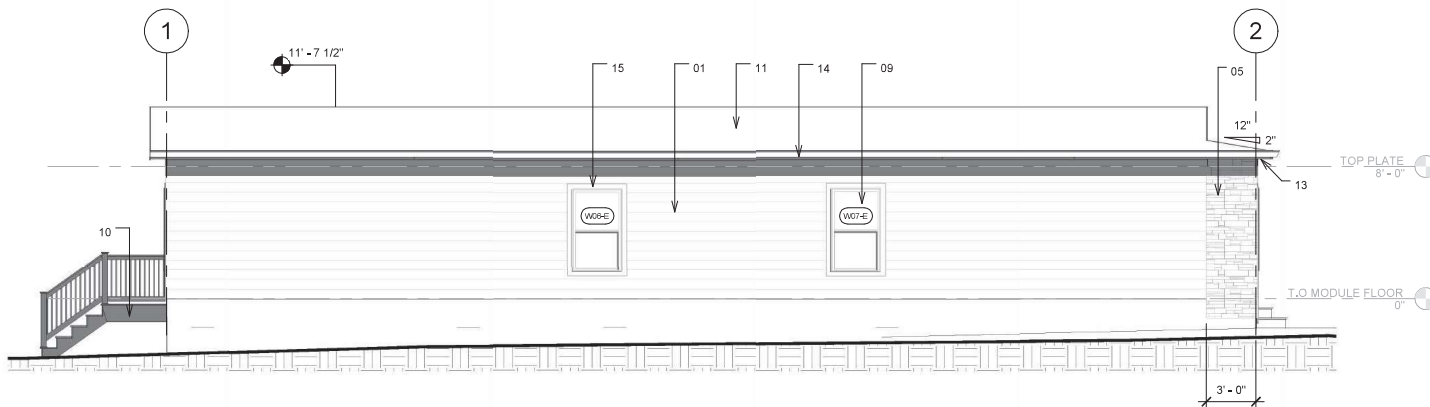

④ Type B - Left Side Elevation
3/16" = 1'-0"

Rev.	Description	Date

AMHERST
StudioBuilt CUERO, LLC
202 N. Gazzie Street,
Cuero, Texas 77954
WWW.AMHERST.COM

THIRD PARTY REVIEW UNDER TEXAS IHB
T.R. ARNOLD & ASSOCIATES, INC.
4703 Chester Drive,
Elkhart IN 46516
P: (574) 264-0745

23014 - MODEL FIVE - REV. 2
Cuero, Texas
EXTERIOR ELEVATIONS - ROOF TYPE B

Issue Date:
1/30/2026
3:41:06 PM

Serial No:

Page No:
A4.1