
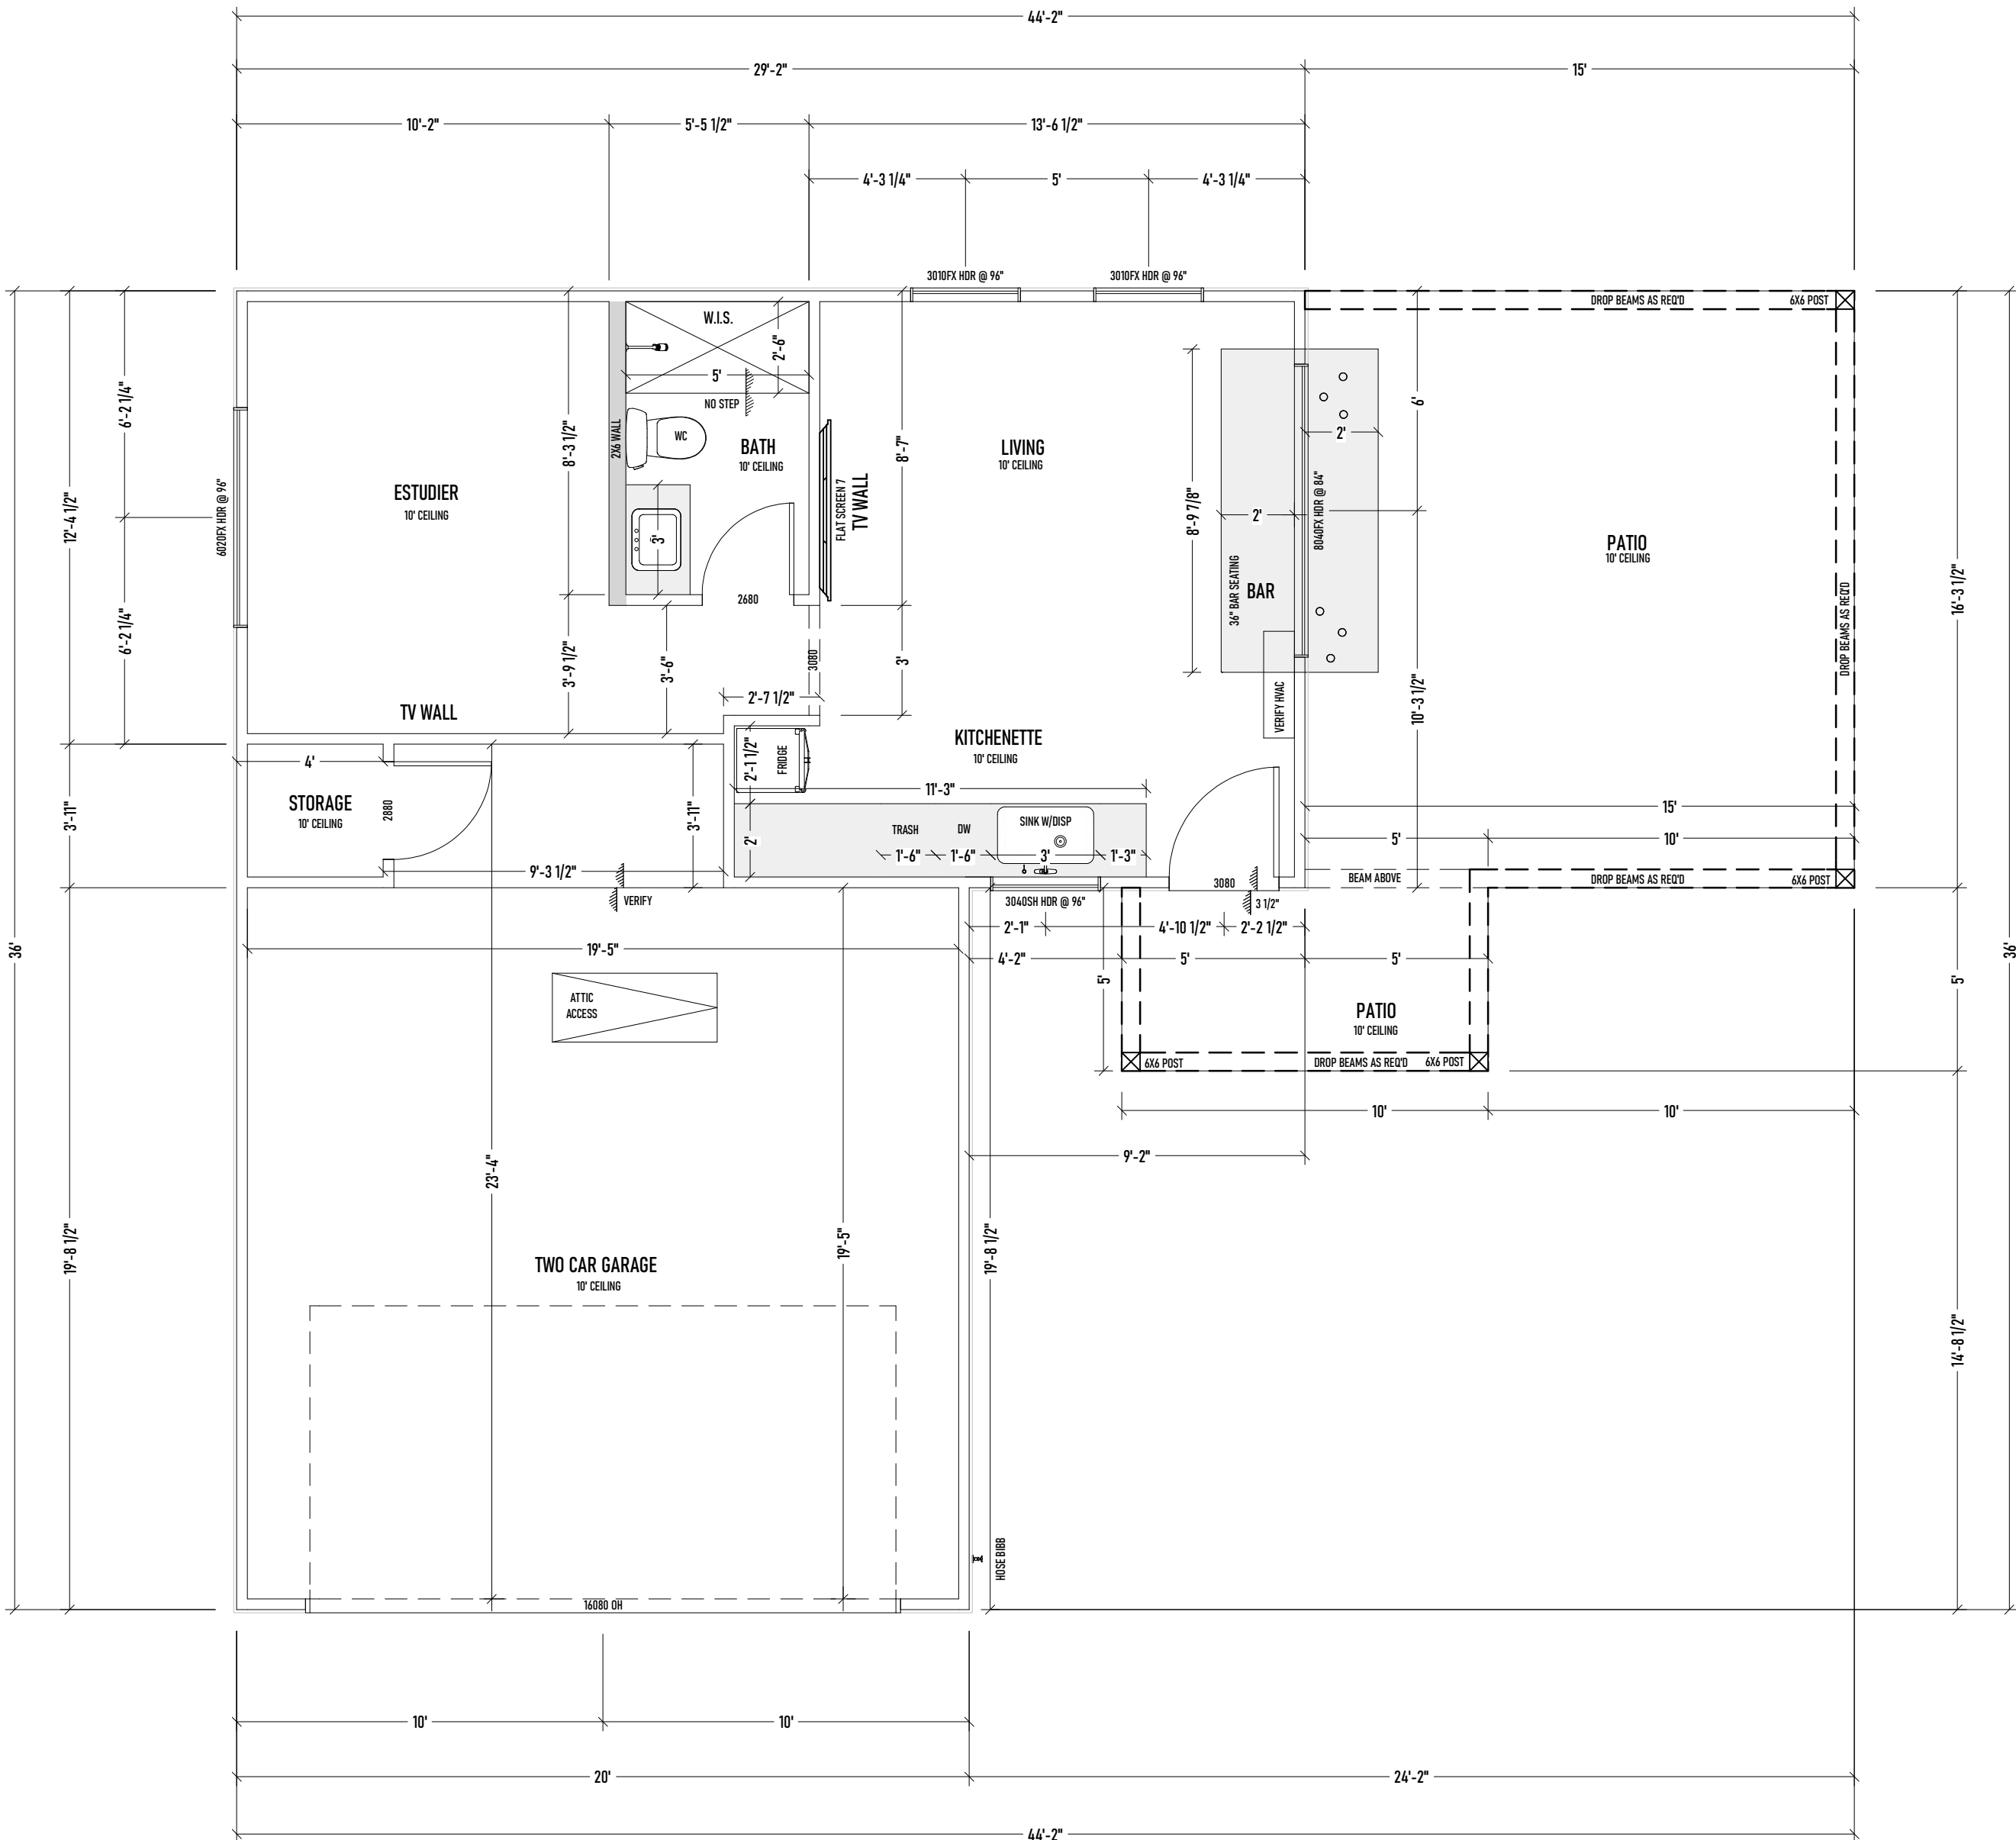


SCALE: 1/4" = 1'

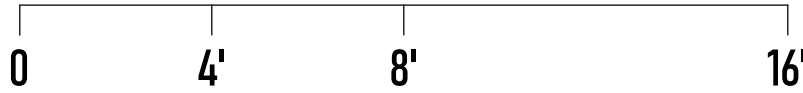

Roofing		
> R1	SHINGLE ROOF AREA	1496.32 sq ft
Windows		
> W1	3010FX HDR @ 96"	2
W2	3040SH HDR @ 96"	1
W3	6020FX HDR @ 96"	1
W4	8040FX HDR @ 84"	1
Doors		
D1	16080 Garage-Door	1
D2	2680 R	1
D3	2880 L	1
D4	3080 R Inswing Ext. Hinged-Door	1

5014 ABRAMS RD

FLOORPLAN



DRAWN BY:

SHEET:
A2.00